

Revised on:	00/00/00 BG
Revised on:	00/00/00 BG
BOOTH COUNT:

Exhibit Floor as of 11/16/2009

Dimension	Size	Qty	SqFt
8x8'	64	8	512
8x10'	80	21	1,680
10x10'	100	209	20,900
20x20'	400	6	2,400
20x30'	600	1	600
20x80'	1,600	1	1,600
40x50'	2,000	1	2,000
50x70'	3,500	1	3,500
<b>Totals:</b>	<b>248</b>	<b>33,192</b>	

Posterboards as of 11/16/2009

Dimension	Size	Qty	SqFt
2'-6"x6'	15	1,184	17,760
<del>2'-6"x8'</del>	<del>20</del>	<del>15</del>	<del>300</del>
<b>Totals:</b>	<b>1,199</b>	<b>18,060</b>	

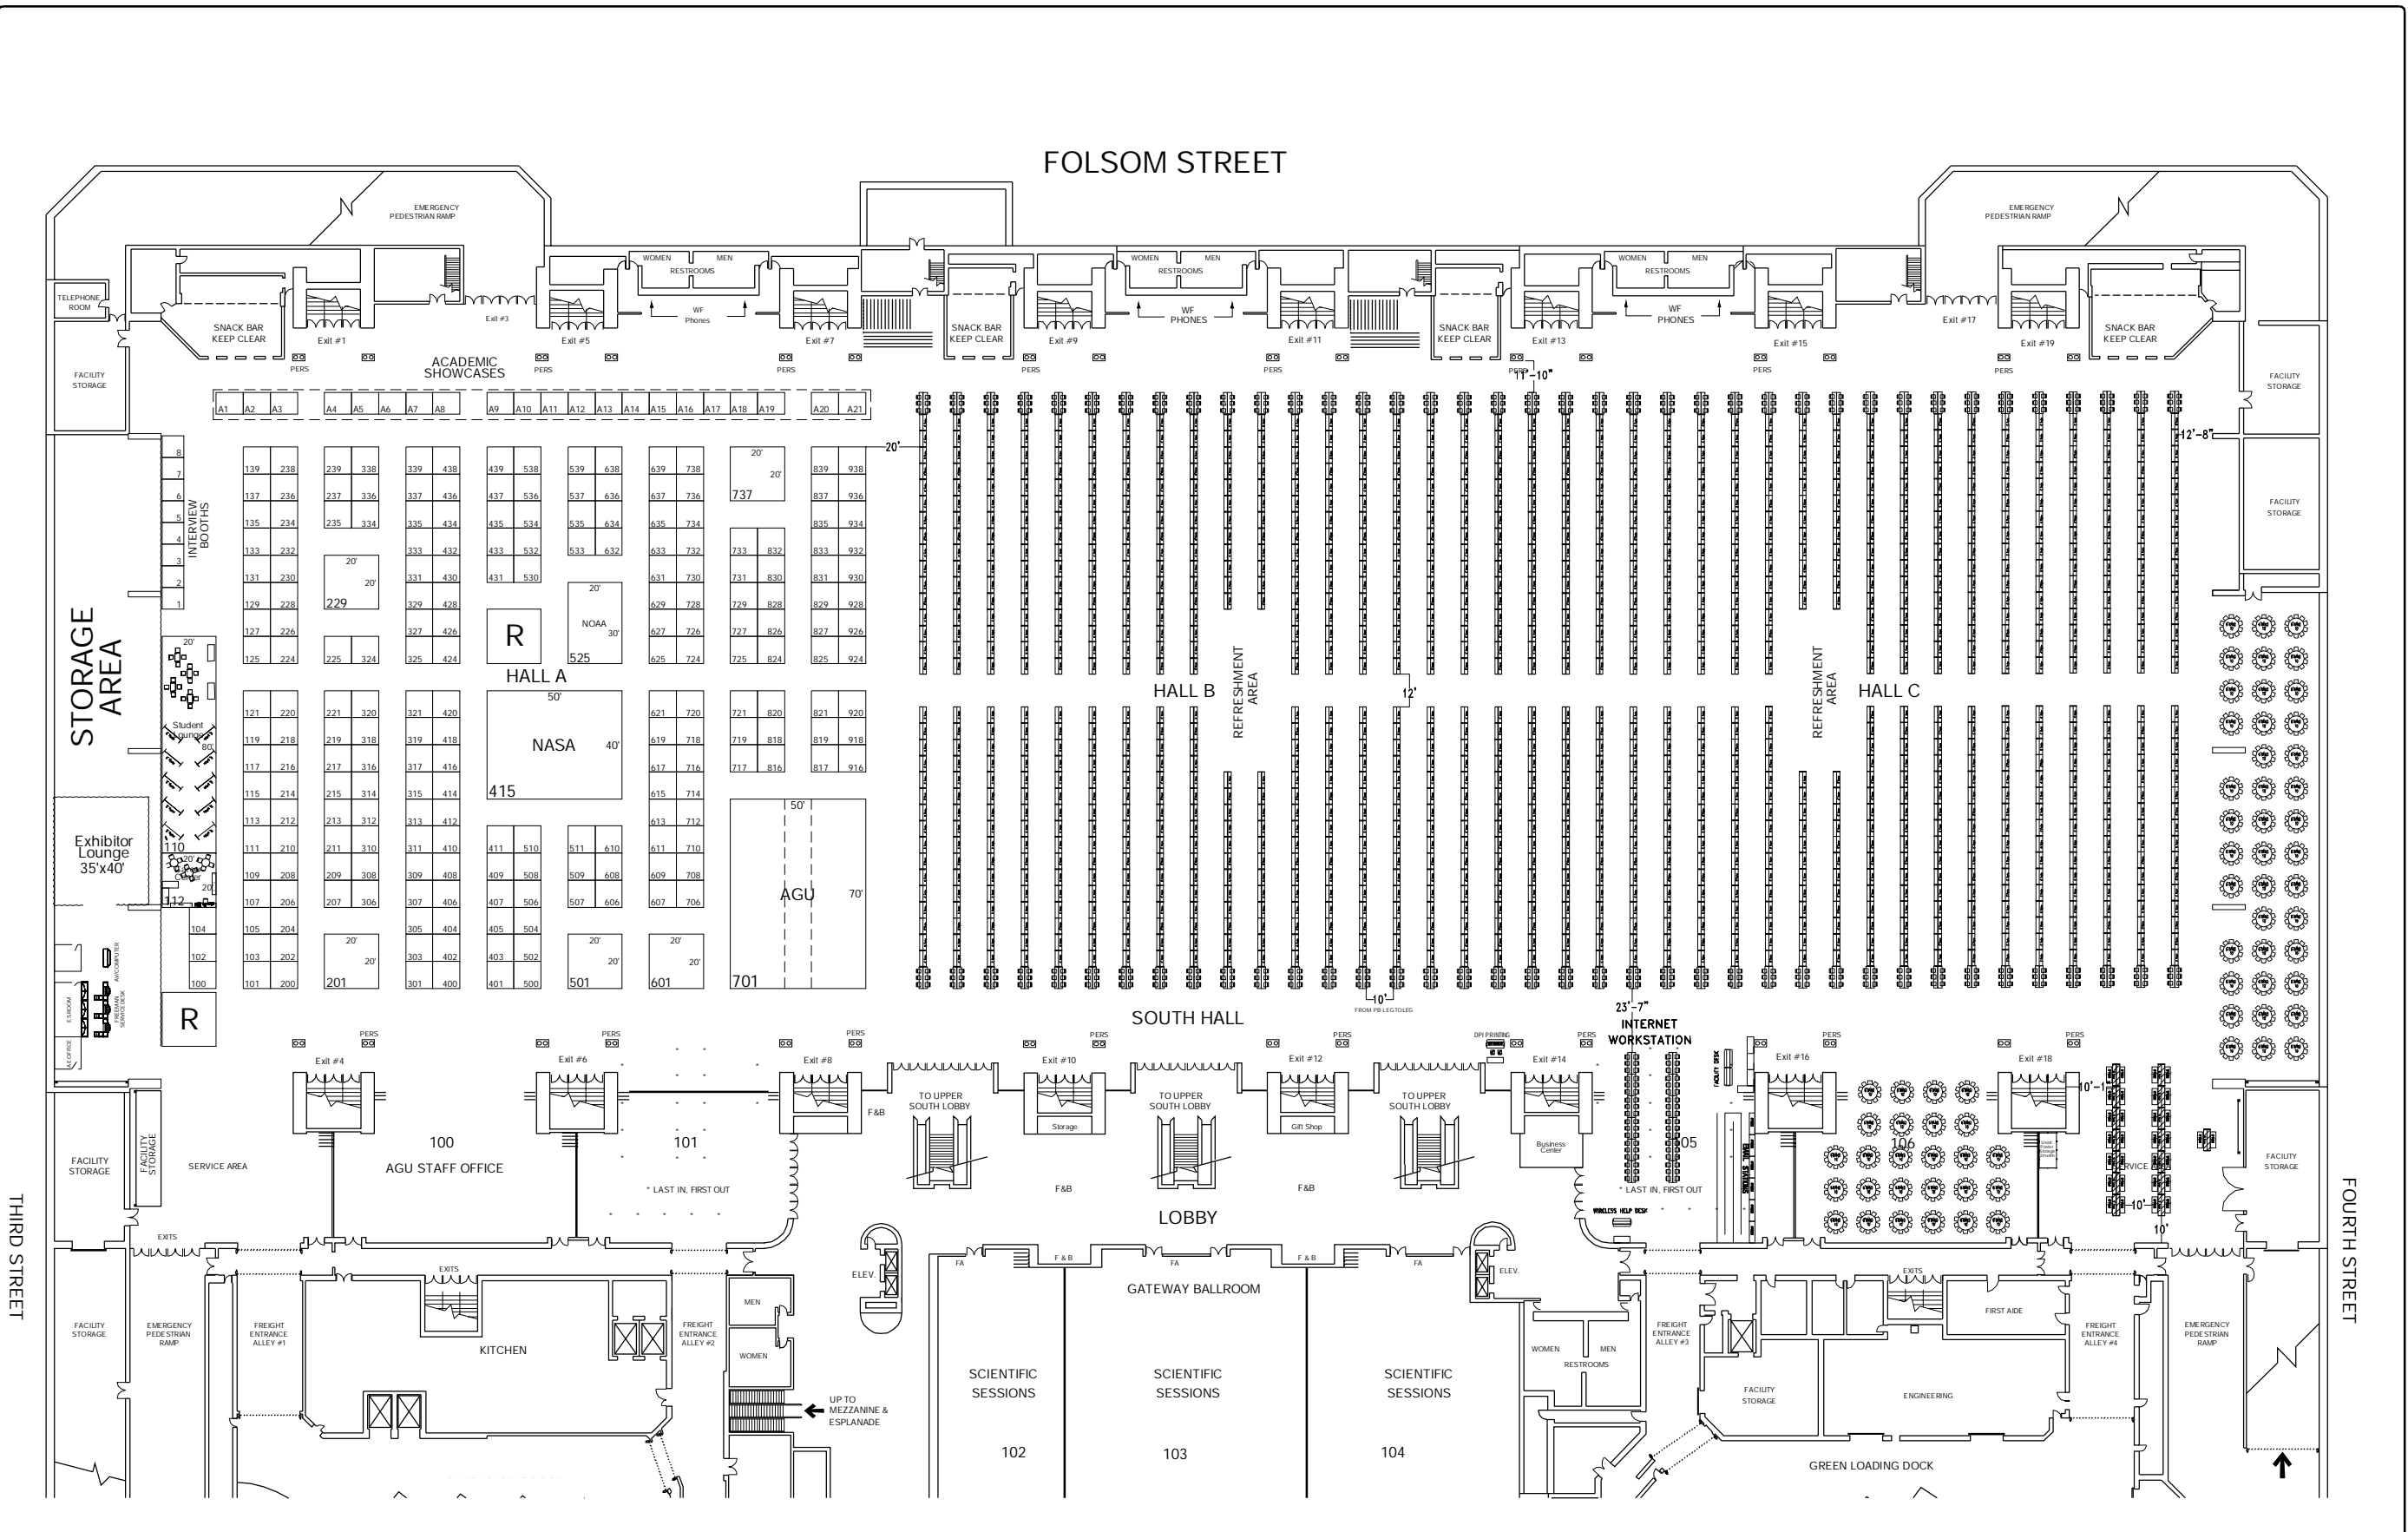

**AGU FALL MEETING 2009**  
 DECEMBER 15-18, 2009  
 MOSCONE CENTER - SOUTH HALL  
 SAN FRANCISCO, CALIFORNIA

**FREEMAN**

105 PARK LANE  
 BRISBANE, CA 94005  
 Phone: 415-330-6200  
 Fax: 415-330-6201

SAN FRANCISCO DRAFTING & DESIGN

File Name:	AGU
Show Name:	AGU FALL MEETING 2009
Show Dates:	TBD 2009
Facility:	MOSCONE
Job Number:	P
Acct. Exec:	CZ

Scale: NTS

**DISCLAIMER**  
 EVERY EFFORT HAS BEEN MADE TO ENSURE THE ACCURACY OF ALL INFORMATION CONTAINED ON THIS FLOOR PLAN. HOWEVER, NO WARRANTIES, EITHER EXPRESSED OR IMPLIED ARE MADE WITH RESPECT TO THIS FLOOR PLAN AS TO THE LOCATION OF BUILDING COLLARS, UTILITIES OR OTHER ARCHITECTURAL COMPONENTS OF THE FACILITY IS A CONSIDERATION IN THE CONSTRUCTION OR USAGE OF AN EXHIBIT. IT IS THE SOLE RESPONSIBILITY OF THE EXHIBITOR TO PHYSICALLY INSPECT THE FACILITY TO VERIFY ALL DIMENSIONS AND LOCATIONS.  
 © COPYRIGHT 2009, FREEMAN DRAFTING & DESIGN. ALL RIGHTS RESERVED.